
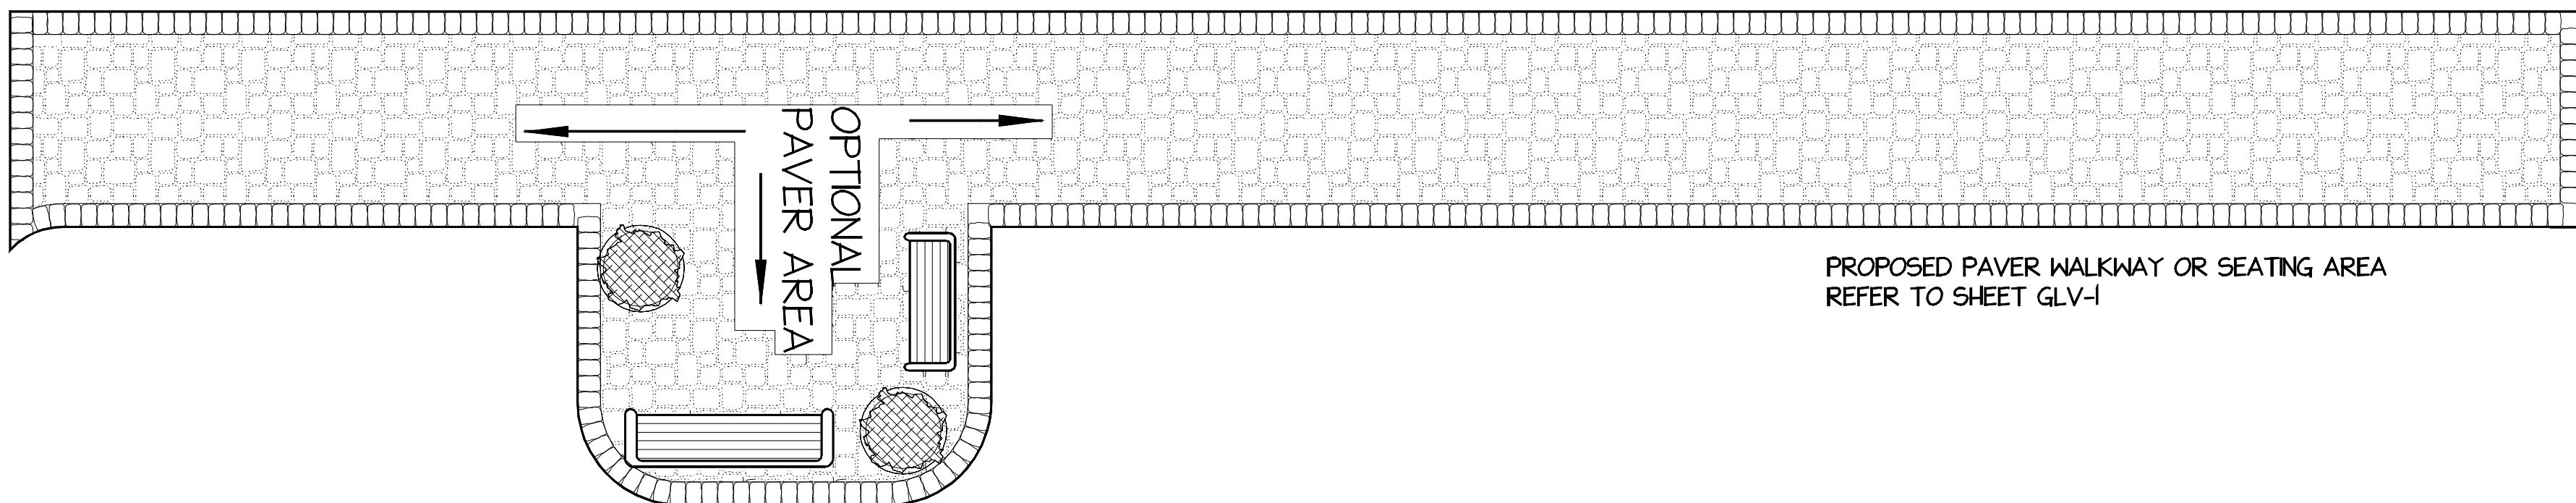
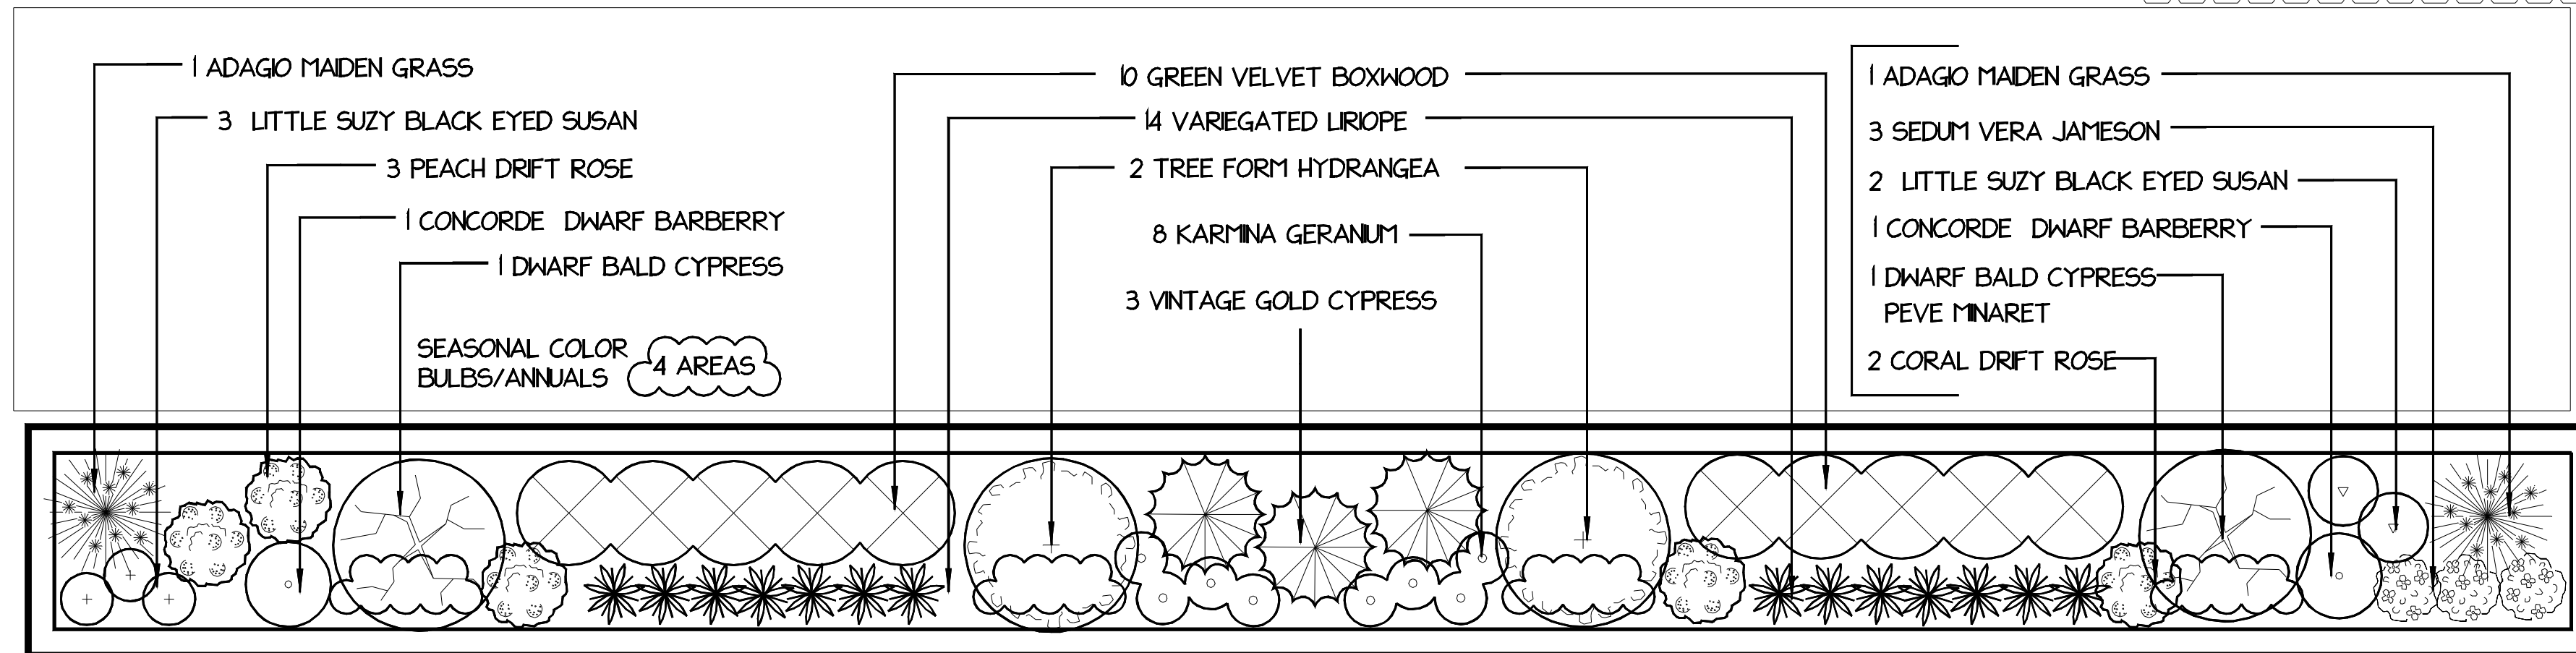


The Village of Glendale

Raised Planter Landscaping

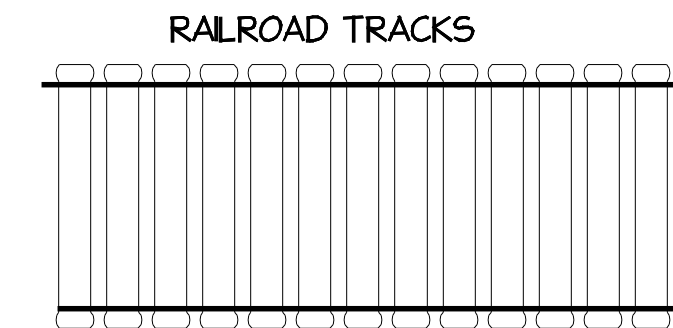

PROPOSED PAVER WALKWAY OR SEATING AREA
REFER TO SHEET GLV-1

PLANT SCHEDULE

Qty	Botanical Name	Common Name	Size	Remarks
Trees				
2	<i>Hydrangea paniculata</i> Tree Form	TREE FORM HYDRANGEA	15 Gal. 4'-5'	Selected Variety
2	<i>Taxodium d. Peve Minaret</i>	DWARF BALD CYPRESS	10/15 Gal. 4'-5'	
Shrubs				
2	<i>Berberis thunbergii</i> 'Concorde'	CONCORDE DWARF BARBERRY	2 Gallon	
10	<i>Buxus</i> 'Green Velvet'	GREEN VELVET BOXWOOD	10"	
3	<i>Chamaecyparis p.</i> 'Vintage Gold'	VINTAGE GOLD CYPRESS	3 Gallon	ALT: Gold Maps or Pats Gold
5	<i>Rosa</i> 'Drift Series'	3 PEACH + 2 CORAL DRIFT ROSE	2 Gallon	
Ornamental Grasses				
2	<i>Miscanthus sinensis</i> 'Adagio'	ADAGIO MAIDEN GRASS	5 Gallon	
Perennials				
8	<i>Geranium x cantabrigiense</i> 'Karmina'	KARMINA GERANIUM	1 Gallon	
14	<i>Liriope muscari</i> 'Variegata'	VARIEGATED LIRIOPE	1 Gallon	
5	<i>Rudbeckia fulgida</i> var. <i>speciosa</i> 'Viettes Little Suzy'	LITTLE SUZY BLACK EYED SUSAN	1 Gallon	
3	<i>Sedum Vera Jameson</i>	SEDUM VERA JAMESON	1 Gallon	

PLANTER SOIL MIX TOPSOIL/COMPOST/PEATMOSS BLEND
3 25LB BAGS M ROOTS OR SIMILAR MYCORRHIZAL FERTILIZER THROUGHOUT MIX

NOTES

SHEET GLV-2

No.	Date	Description

The Village of Glendale
30 Village Square
Glendale, OH 45246



SCALE 1" = 4'	PROJECT NO.
DRAWN BY Dennis F	SHEET NO.
CHECKED BY	GLV-2
DATE	
DATE OF PRINT	