
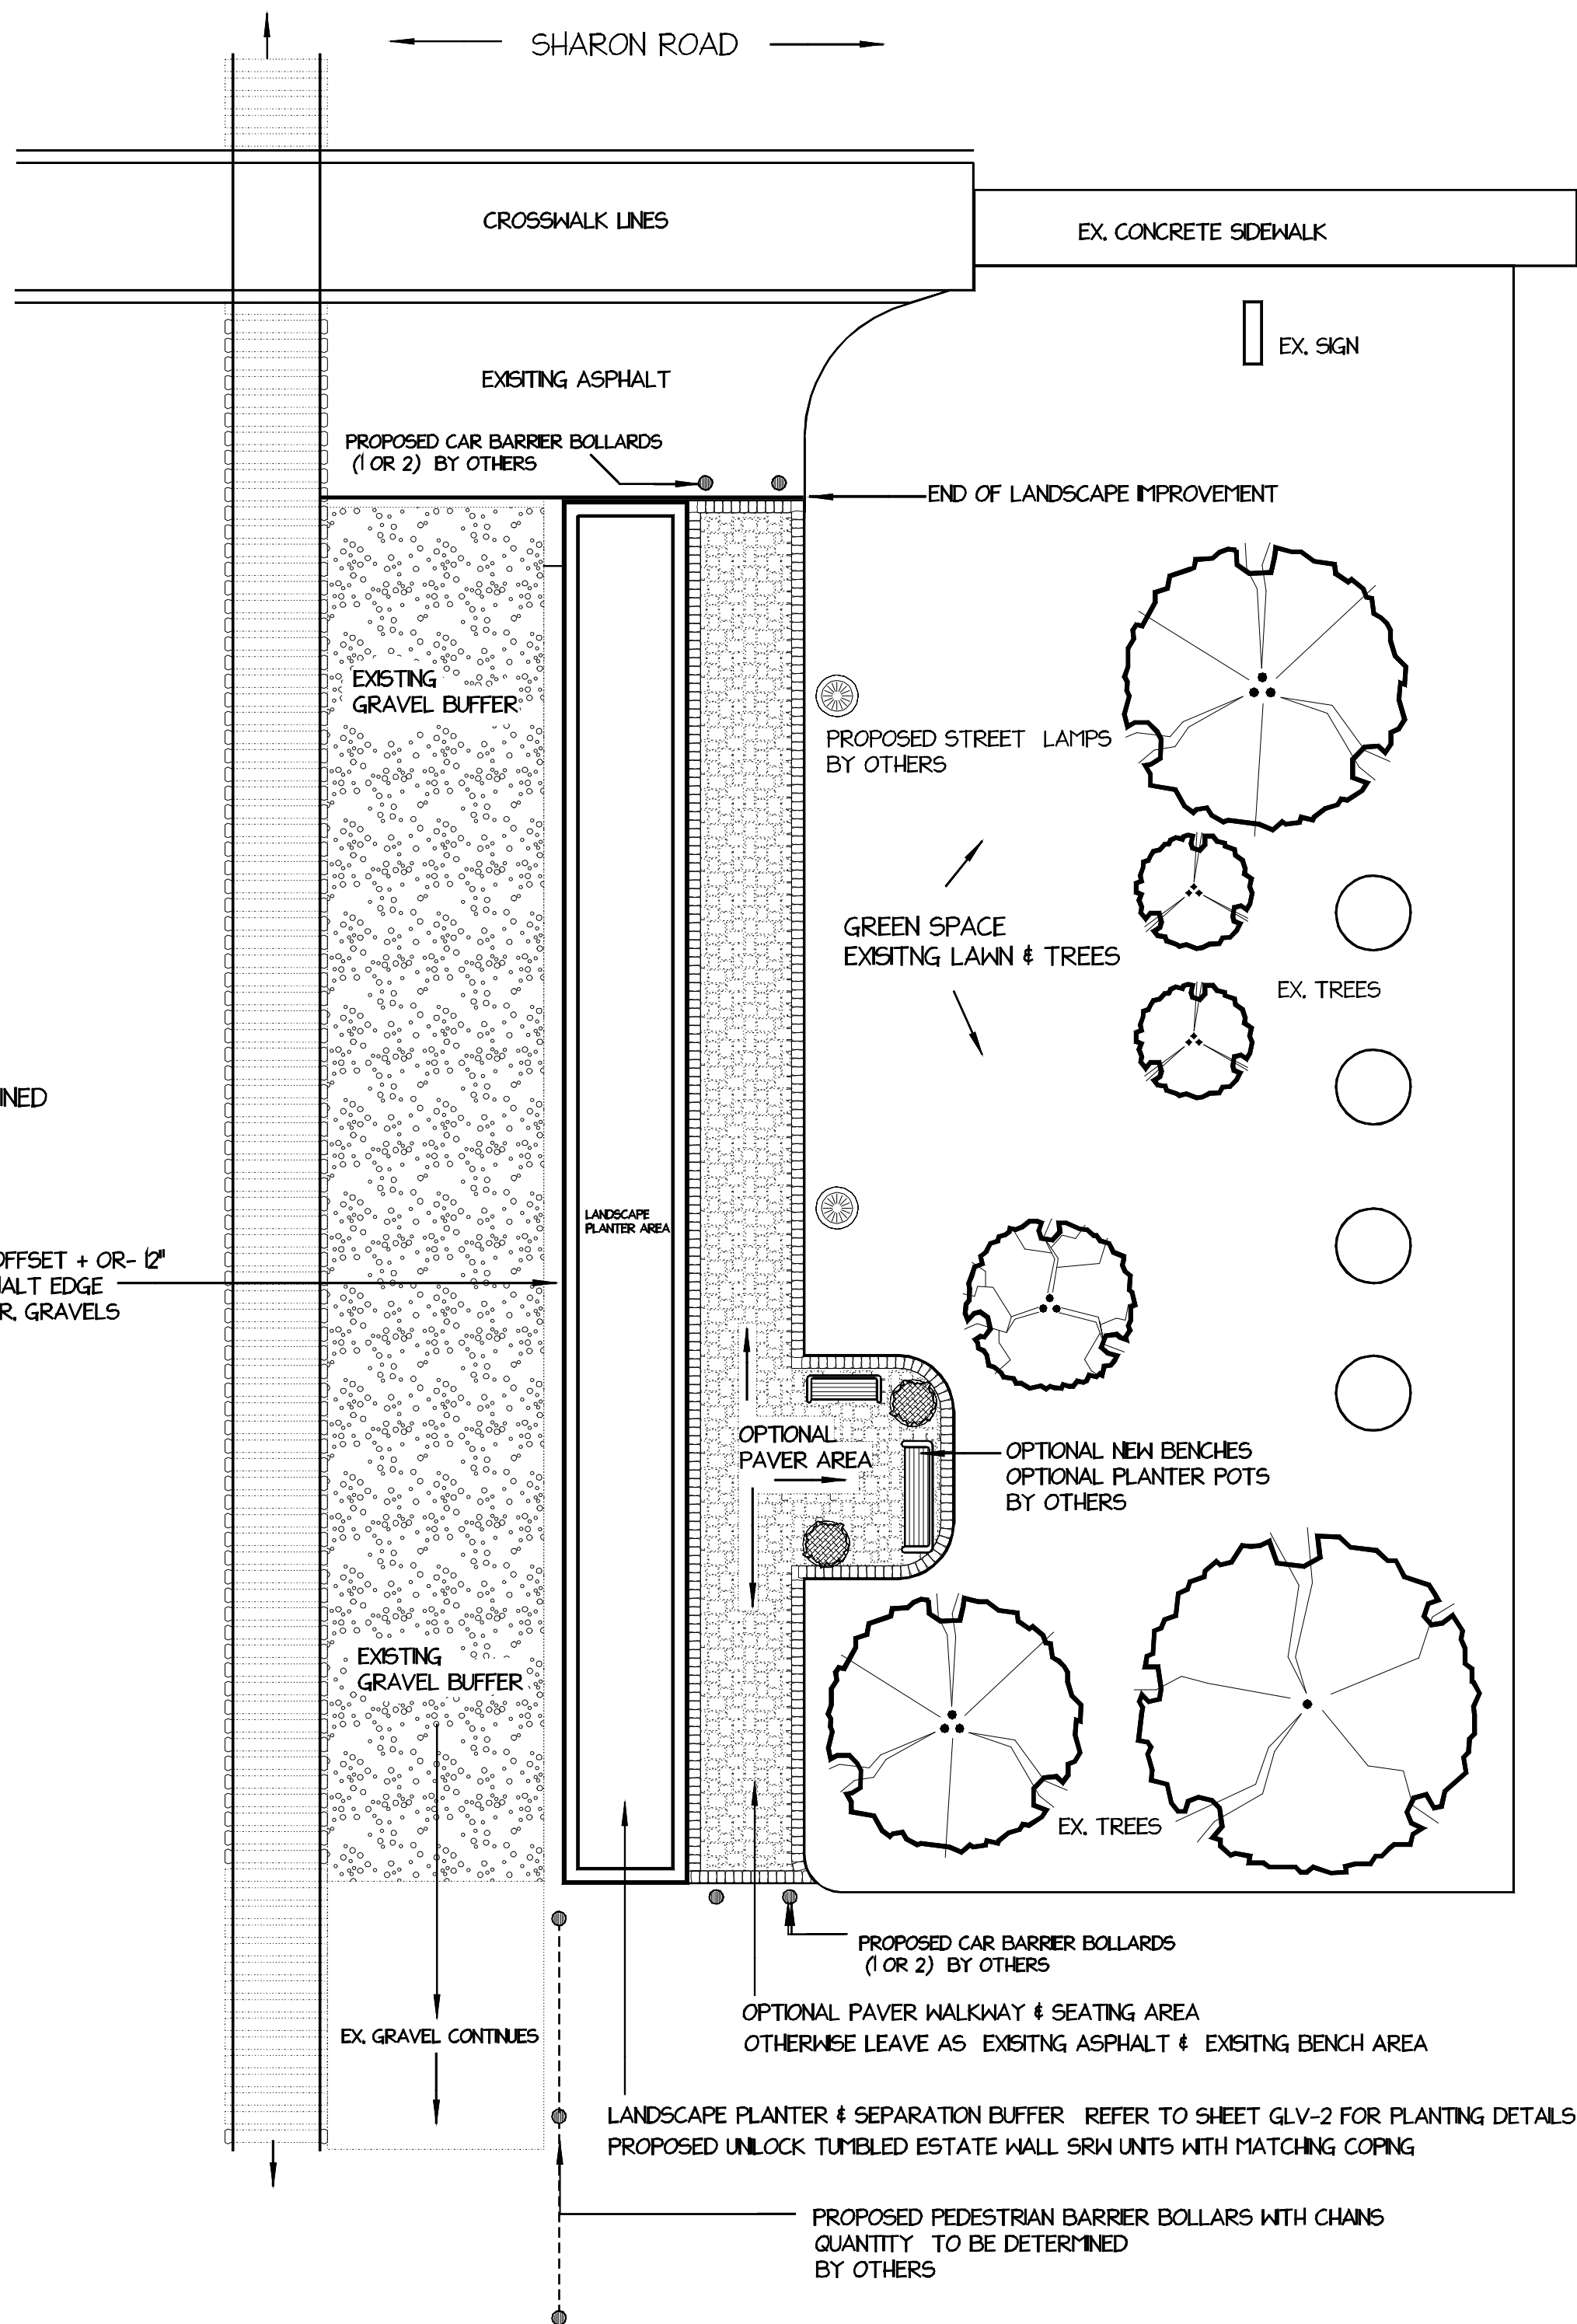


The Village of Glendale

Pedestrian Walkway & Landscape Concept

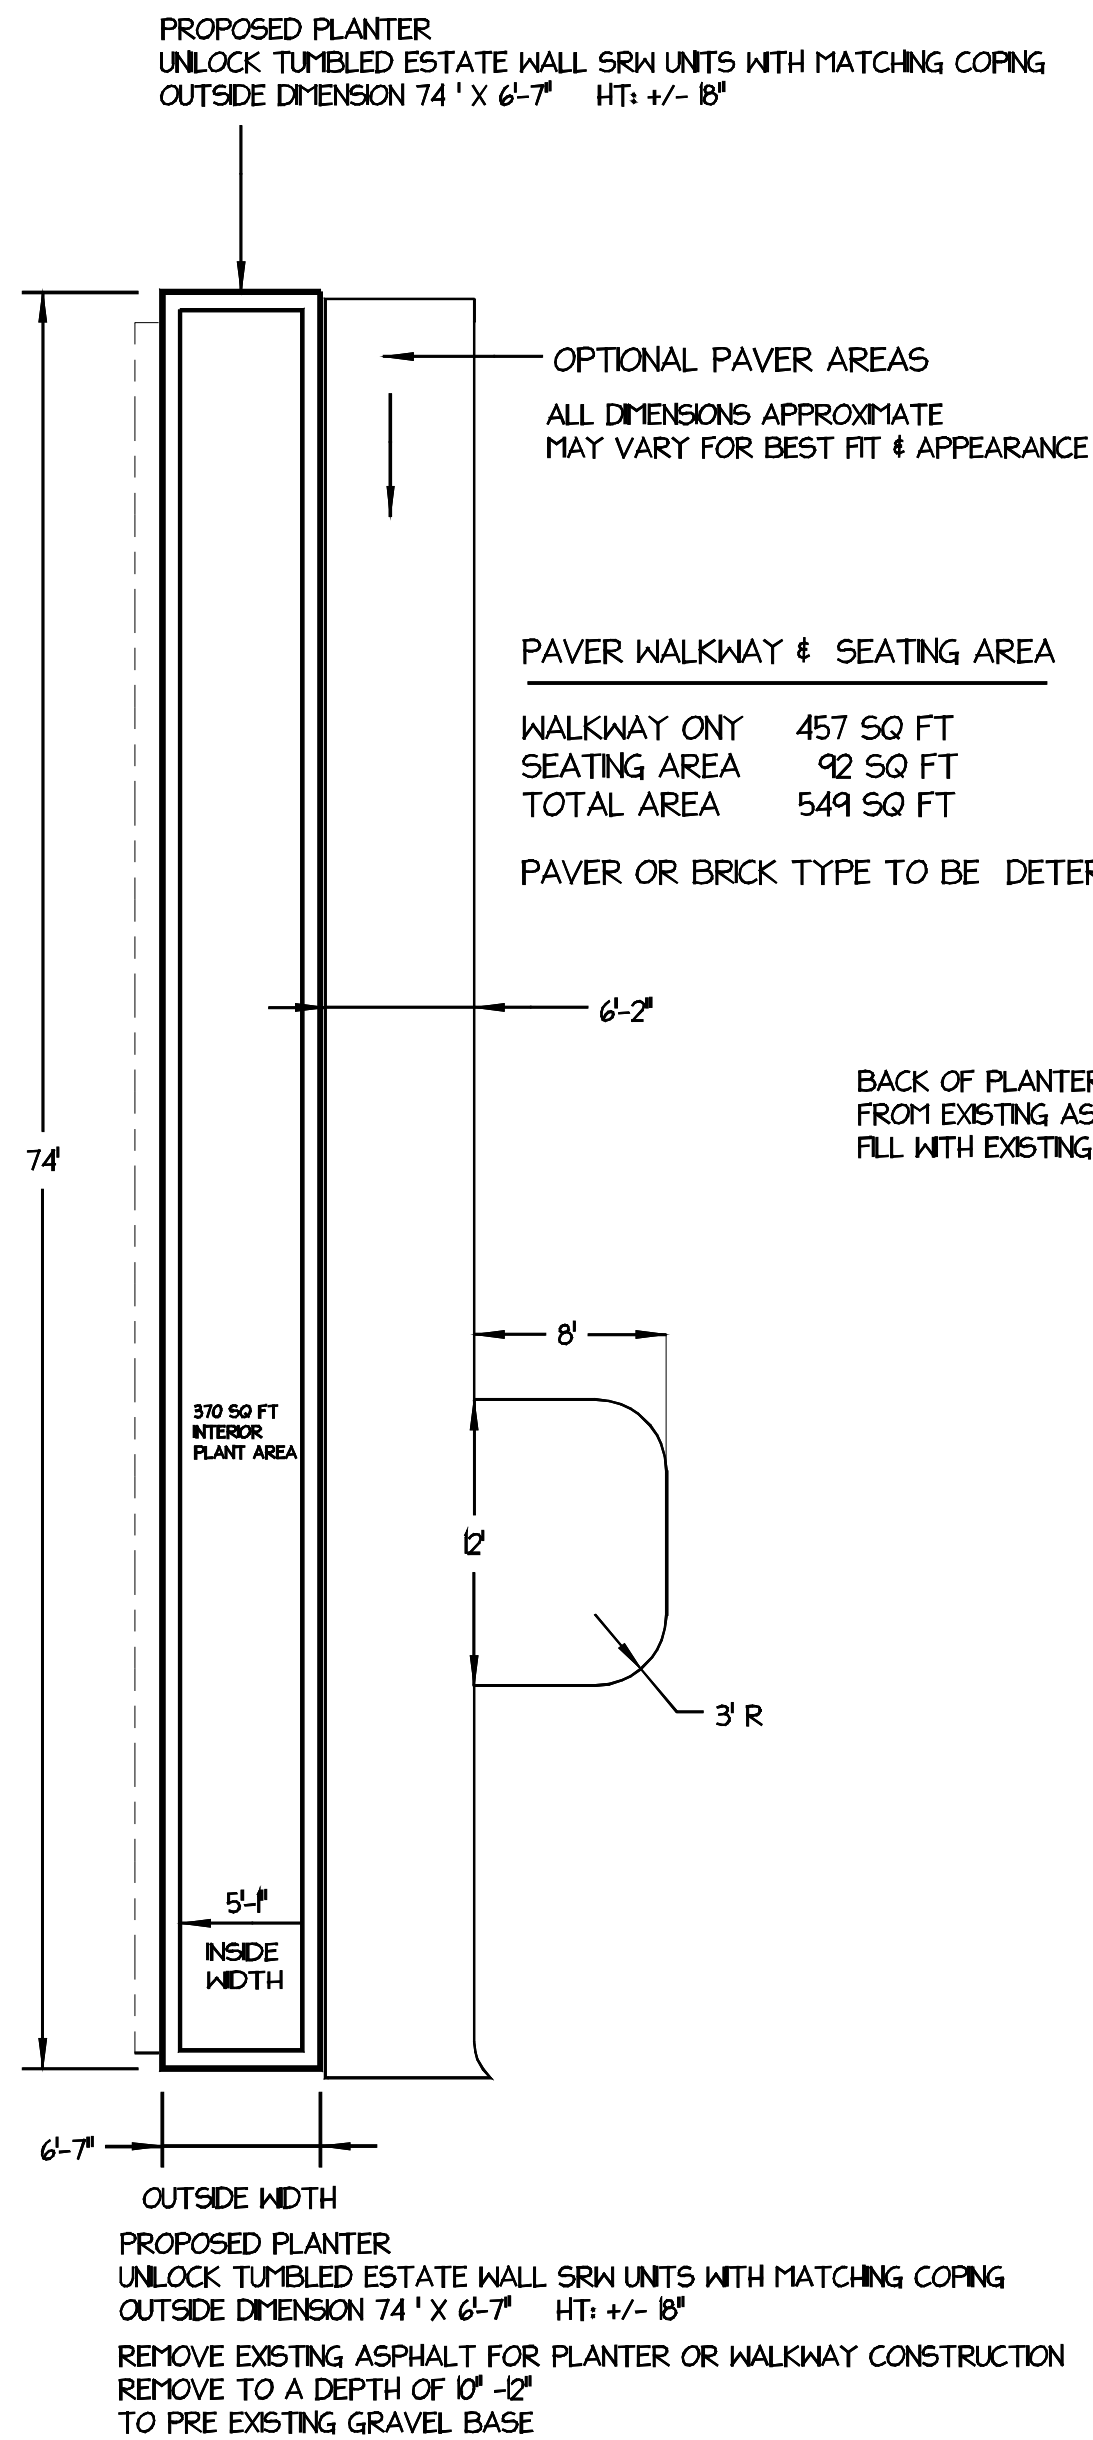

NOTES

DRAWING GLV-1

No.	Date	Description

The Village of Glendale
30 Village Square
Glendale, OH 45246



SCALE	1" = 8'	PROJECT NO.	
DRAWN BY	Dennis F	SHEET NO.	GLV-1
CHECKED BY			
DATE	12-23-2016		
DATE OF PRINT			